



PIANTA PIANO TERRA

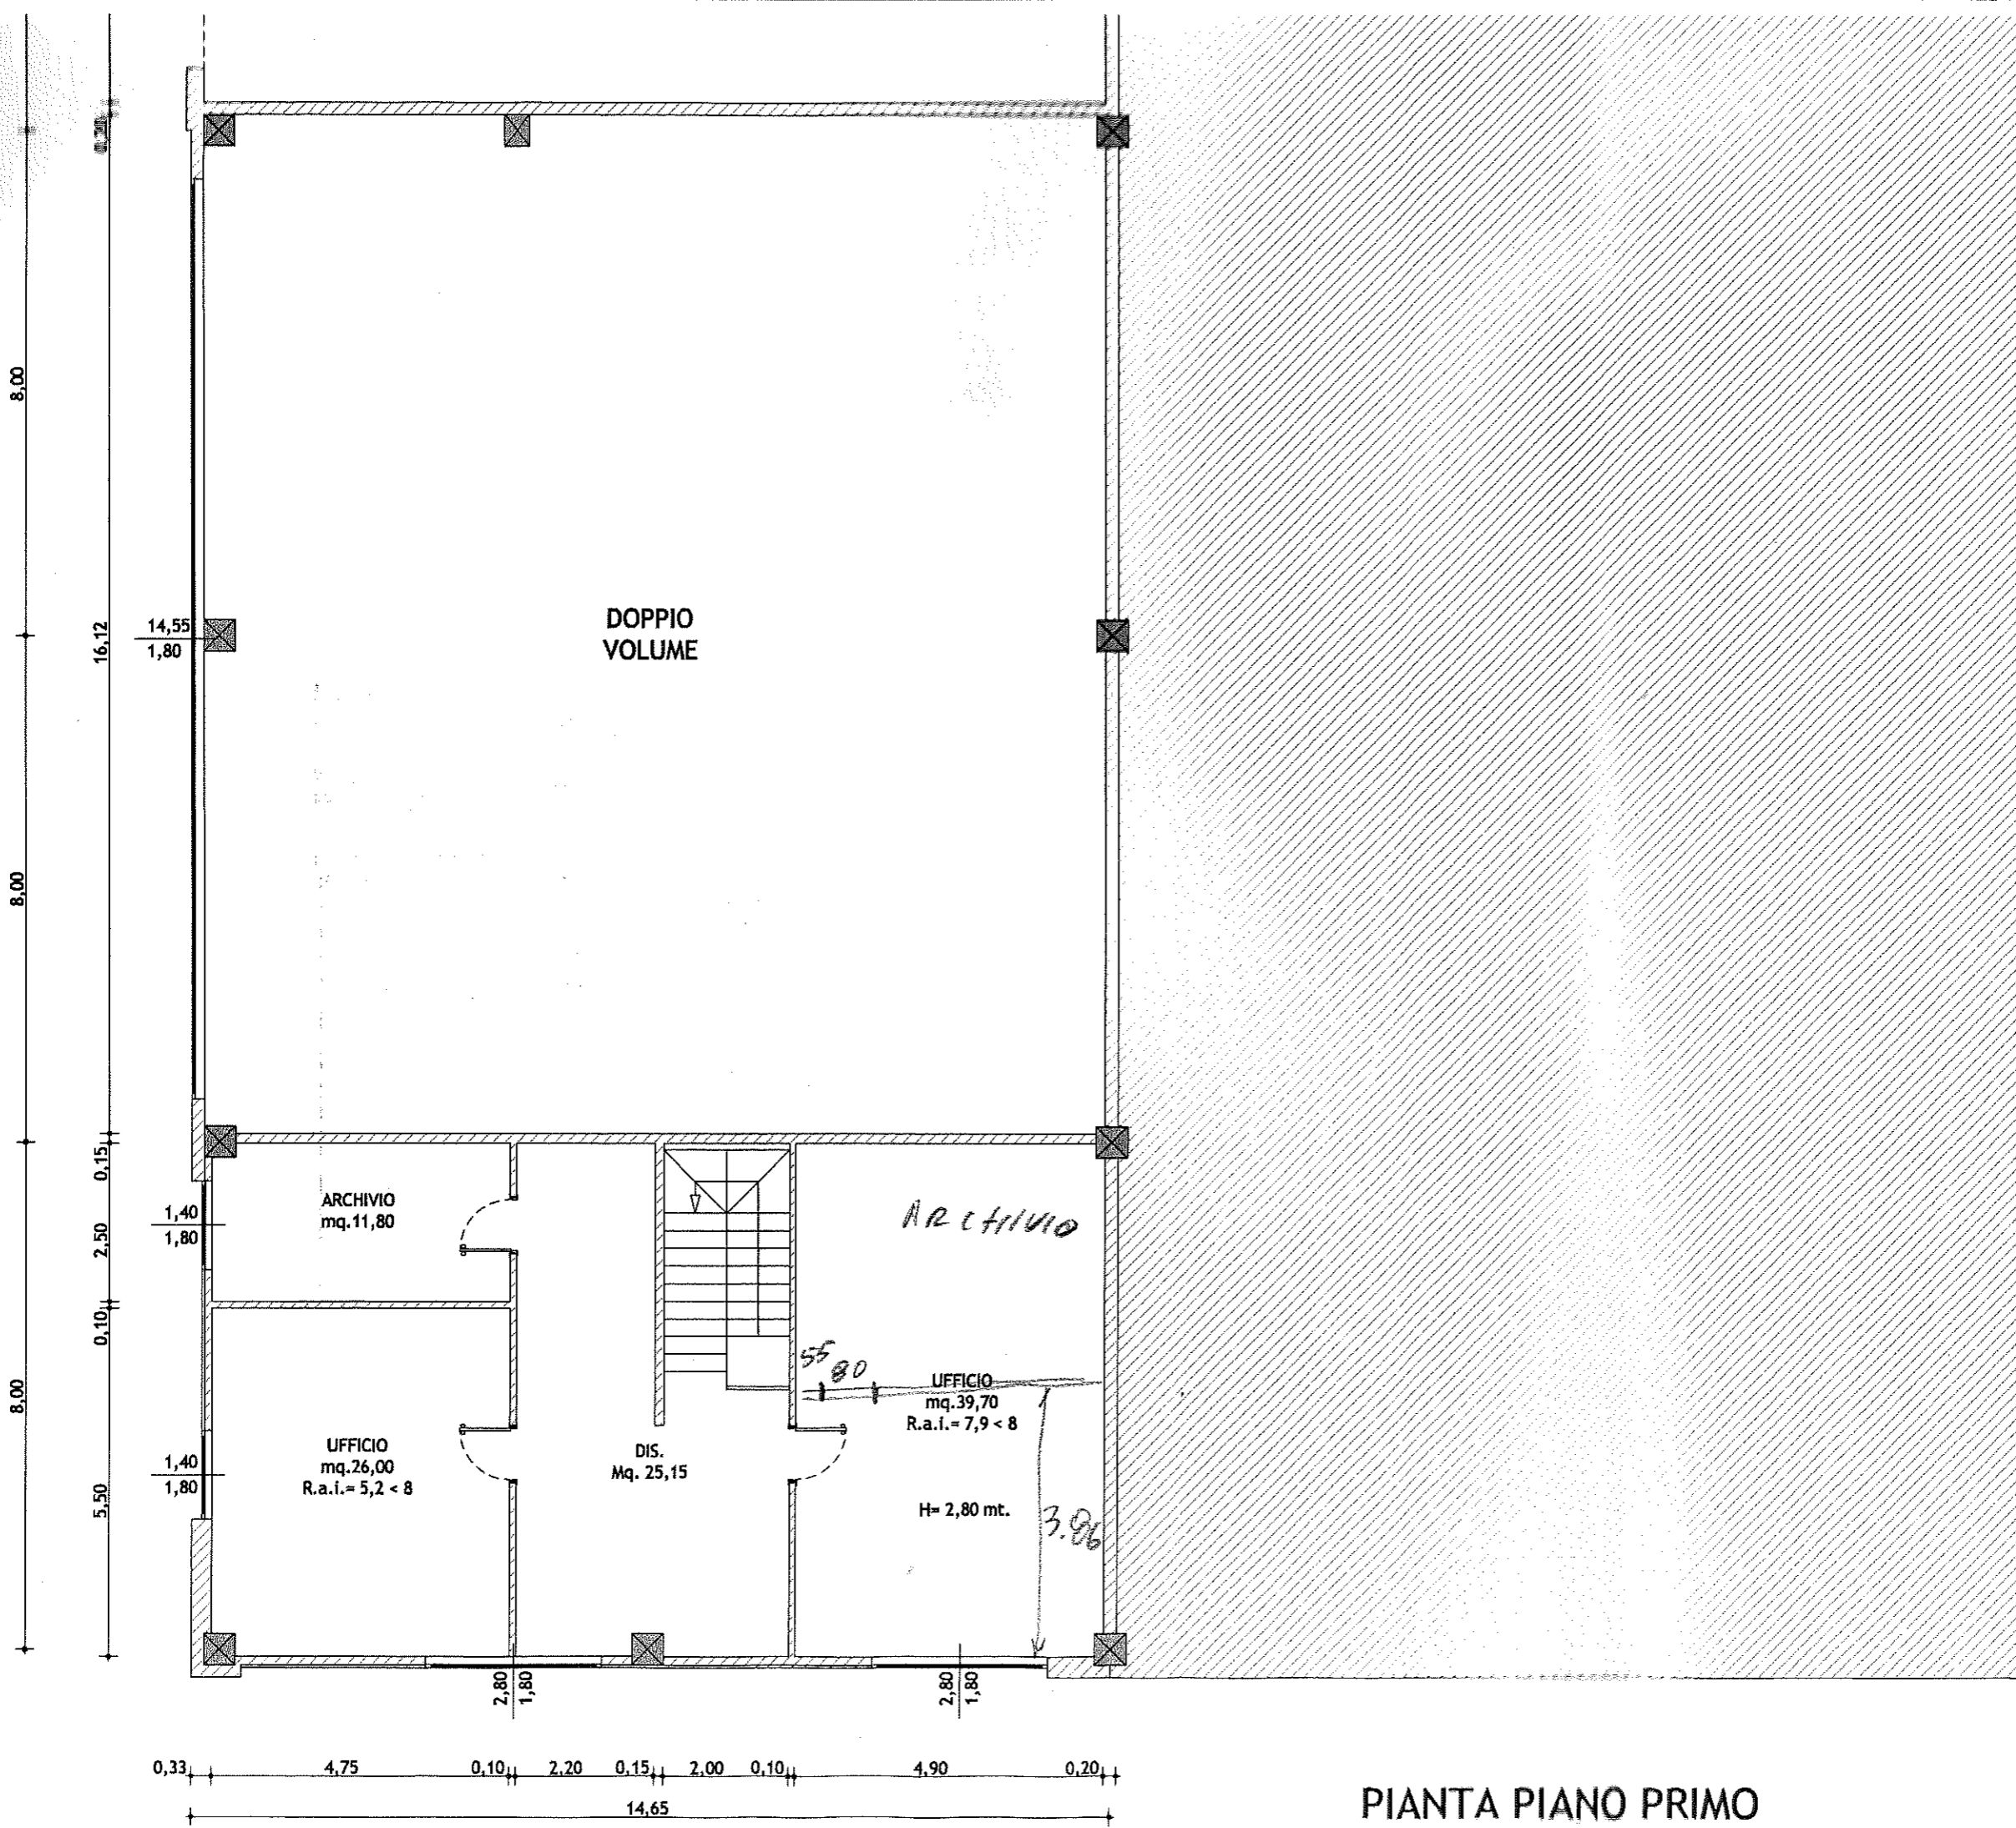

PIANTA PIANO PRIMO

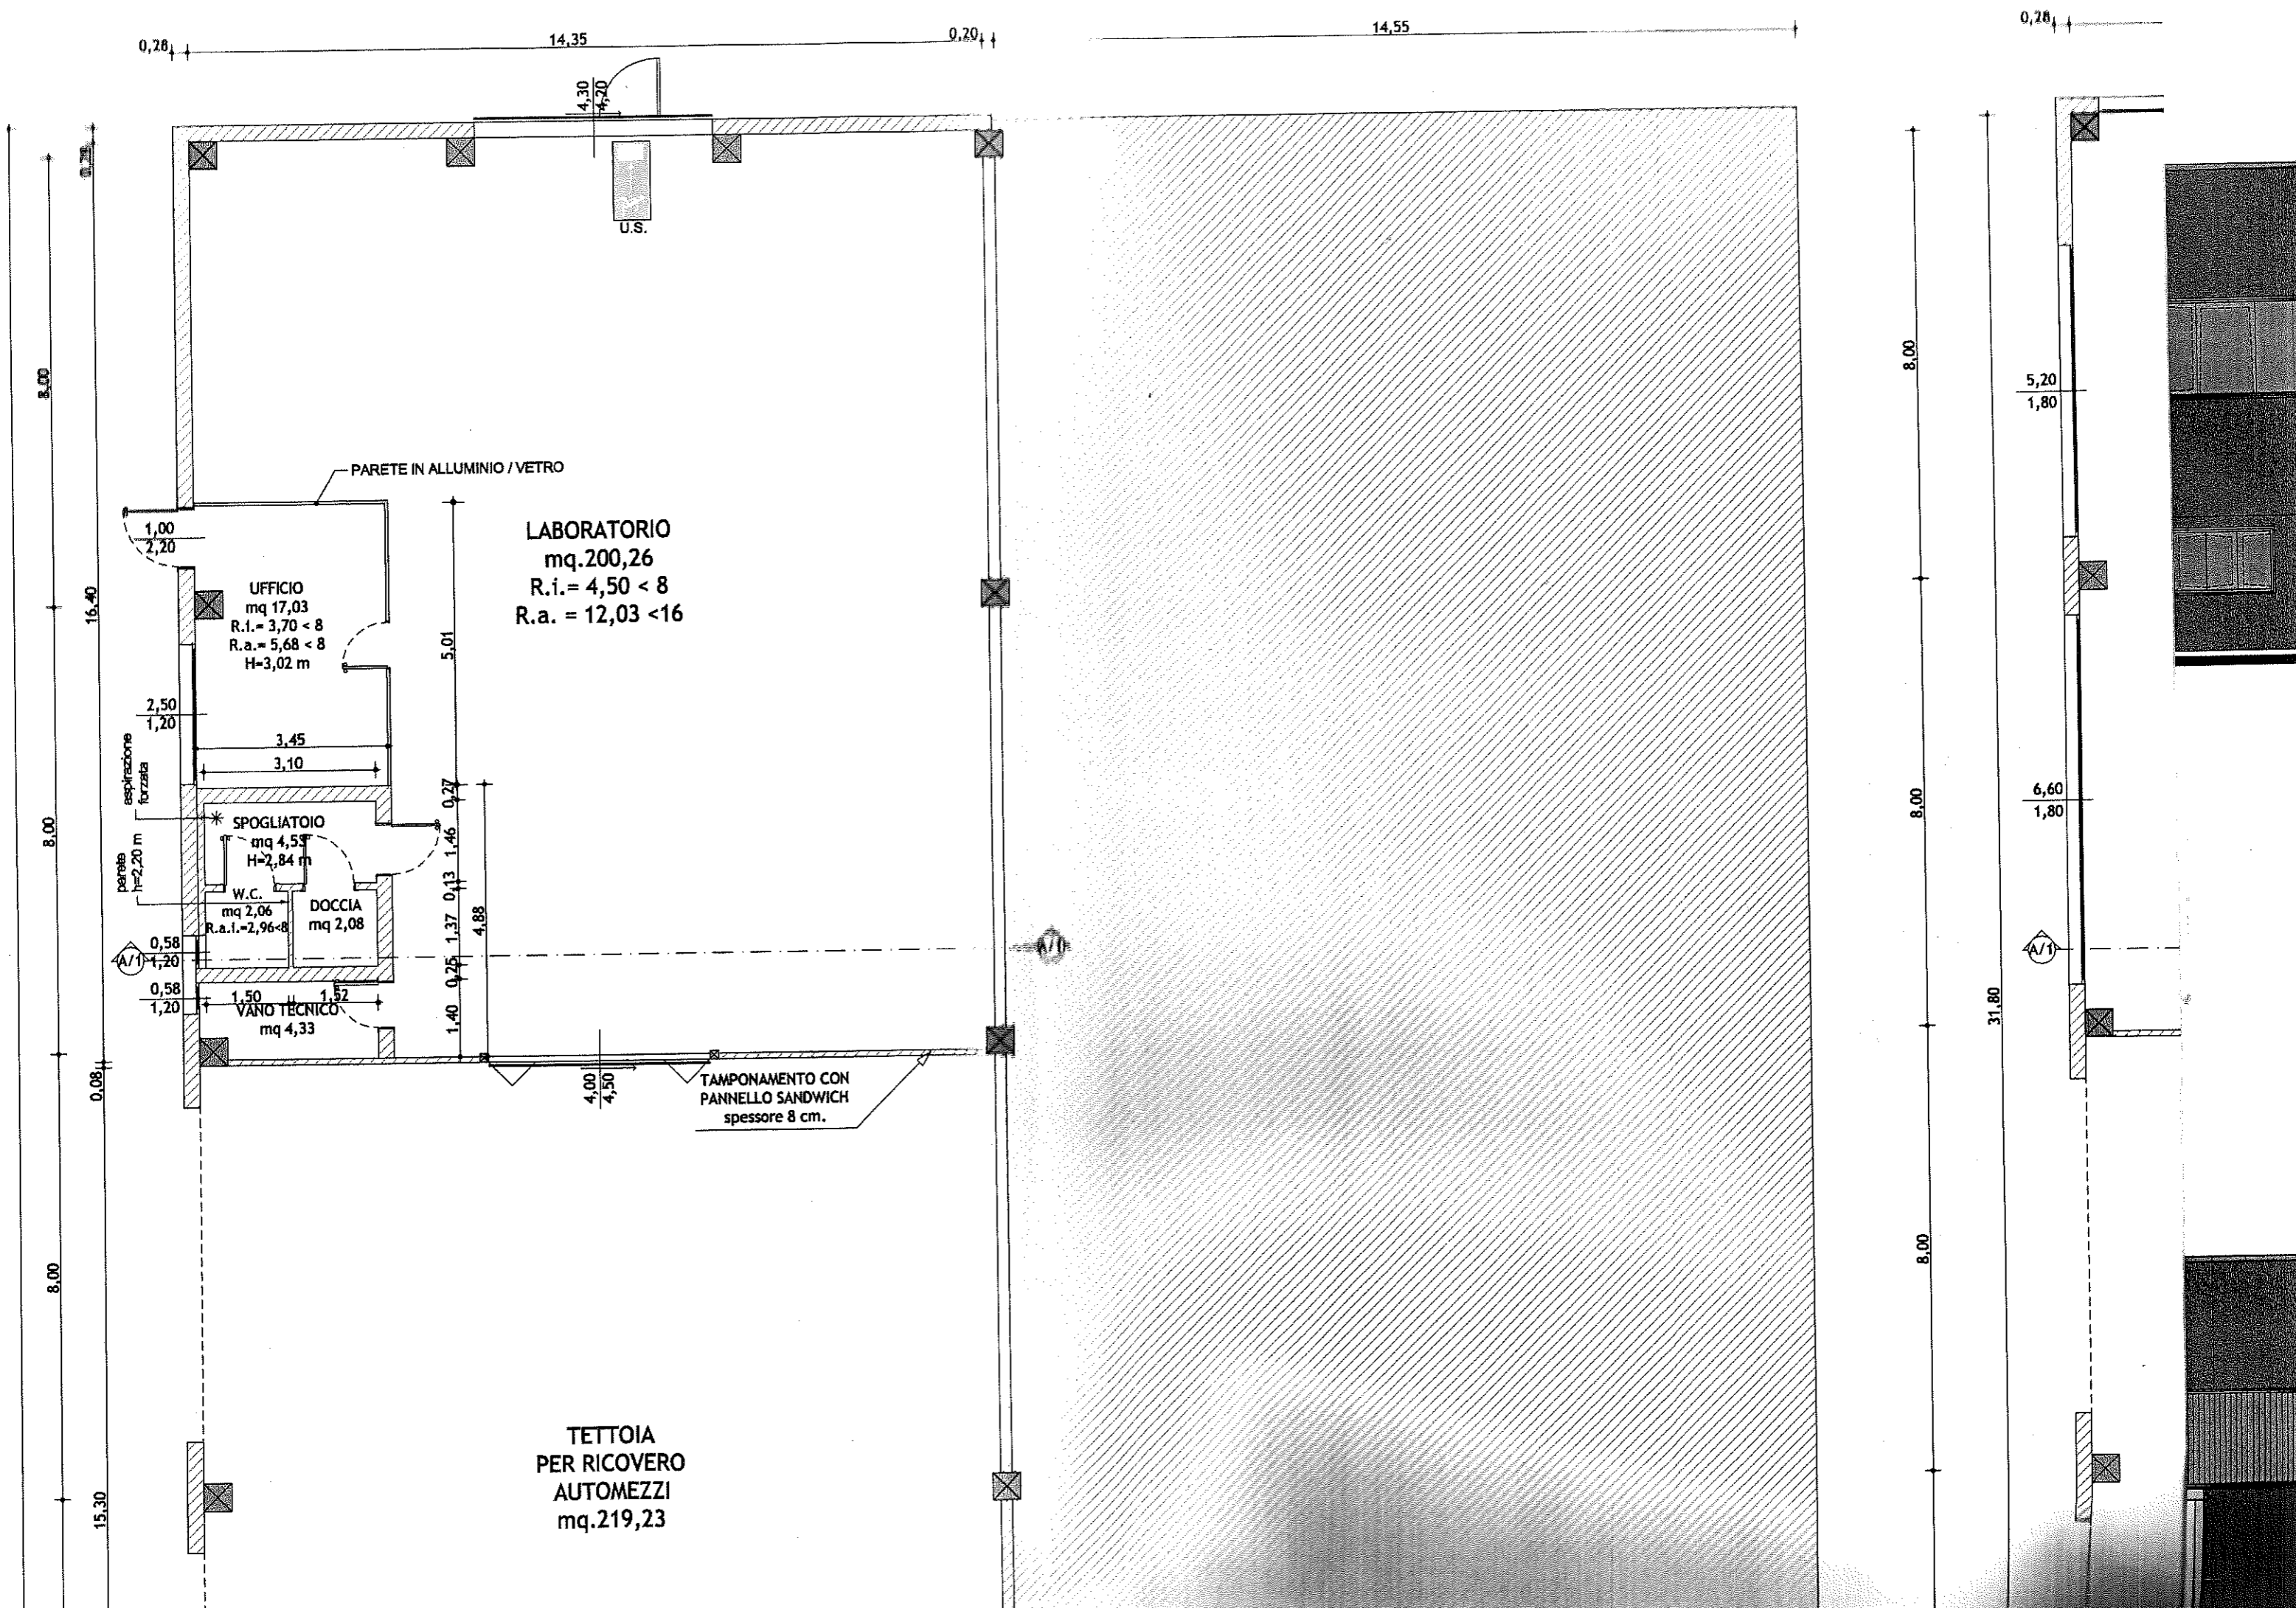

0,28 14,35 0,20 14,55 0,28

8,00
16,40
8,00
0,08
8,00
15,30

LABORATORIO
mq.200,26
R.i. = 4,50 < 8
R.a. = 12,03 < 16

UFFICIO
mq 17,03
R.i. = 3,70 < 8
R.a. = 5,68 < 8
H=3,02 m

SPOGLIATOIO
mq 4,53
H=2,84 m

W.C.
mq 2,06
R.a.i.=2,96<8


DOCCIA
mq 2,08

VANO TECNICO
mq 4,33

TAMPONAMENTO CON
PANNELLO SANDWICH
spessore 8 cm.

**TETTOIA
PER RICOVERO
AUTOMEZZI**
mq.219,23

PARETE IN ALLUMINIO / VETRO

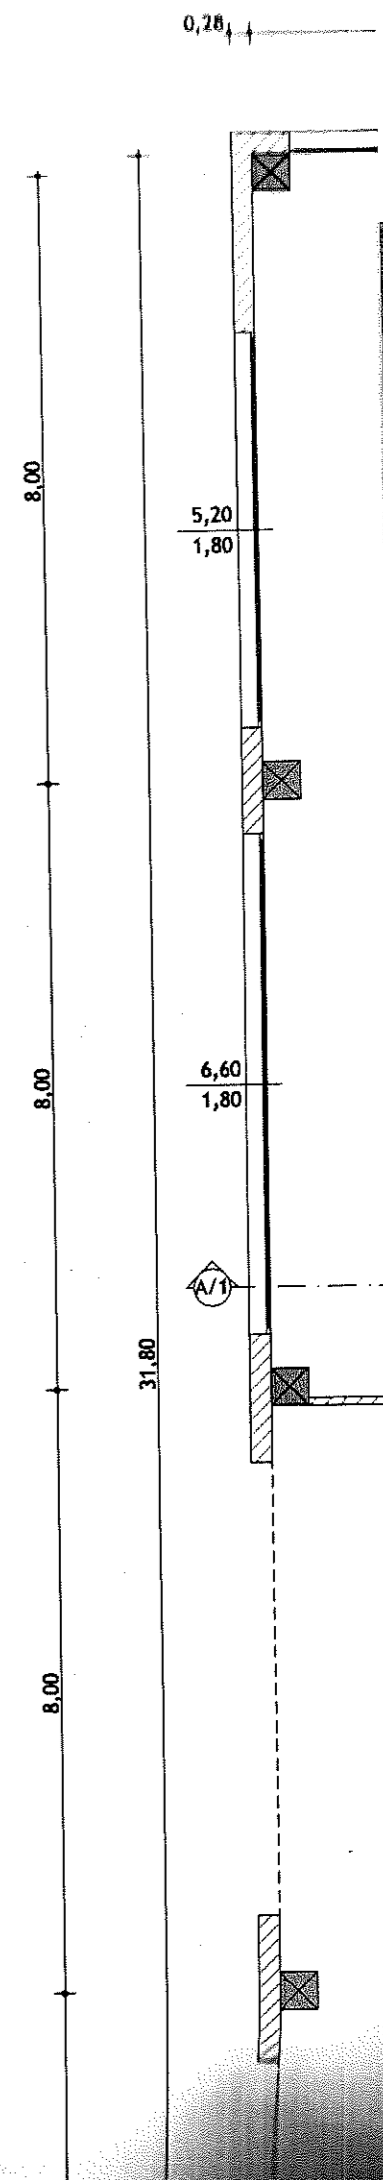

8,00
5,20
1,80
8,00
6,60
1,80
31,80
8,00